


REFER TO TCP 100.01 FOR SIGN  
SPACING AND TAPER LENGTHS

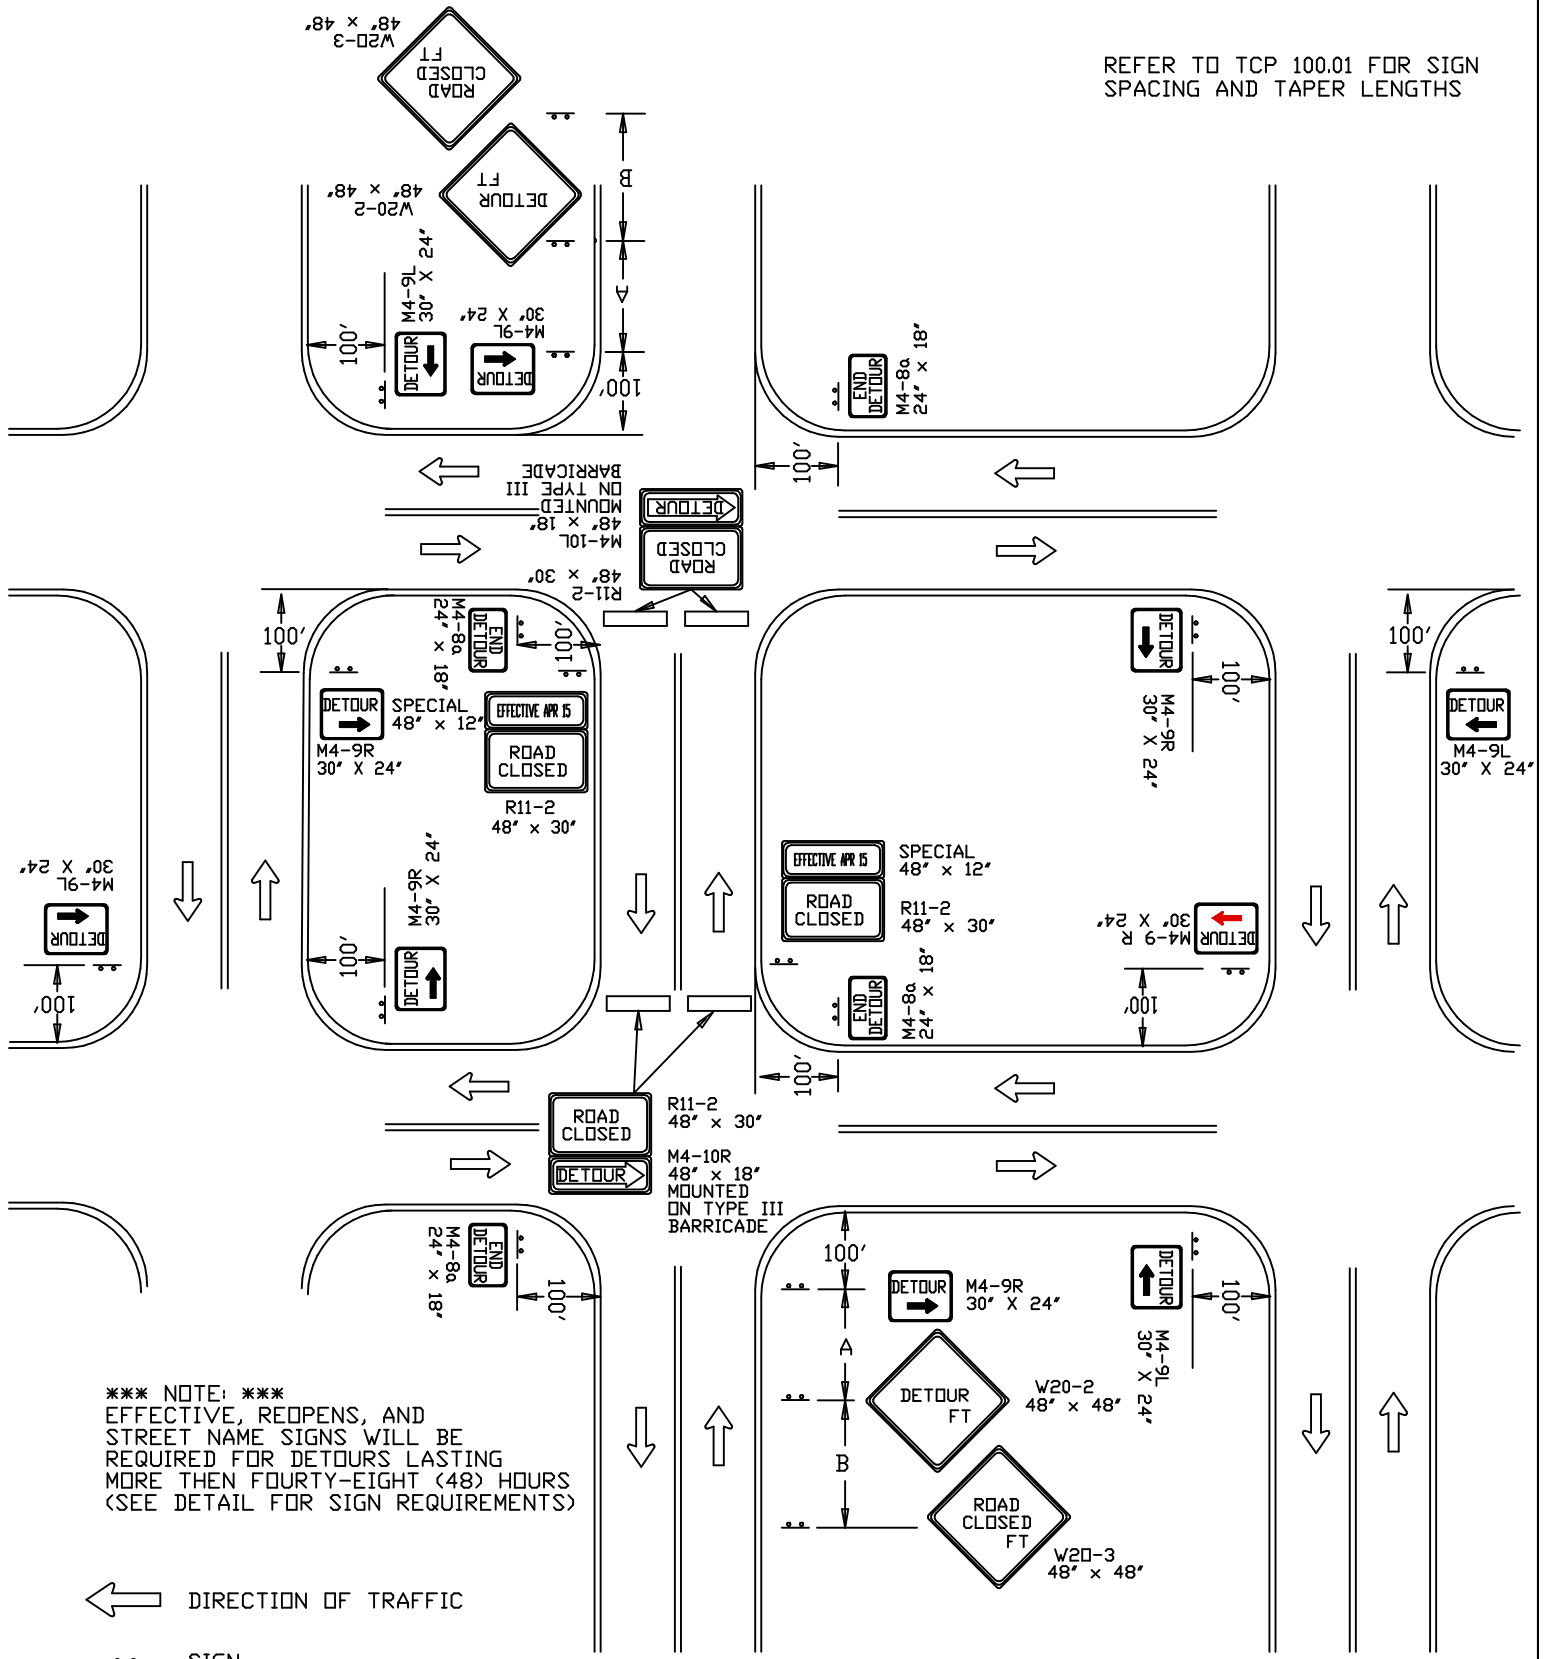

\*\*\* NOTE: \*\*\*  
EFFECTIVE, REOPENS, AND  
STREET NAME SIGNS WILL BE  
REQUIRED FOR DETOURS LASTING  
MORE THEN FOURTY-EGHT (48) HOURS  
(SEE DETAIL FOR SIGN REQUIREMENTS)

← DIRECTION OF TRAFFIC

— SIGN

▨ WORK SITE

▬ TYPE III BARRICADE

○ TRAFFIC DRUMS  
OR CONES

S<sup>1</sup>=30 FT.

S<sup>2</sup>=10 FT.

REVISION BY	DATE	APPROVED

DATE	07-01-04	TRAFFIC OPERATIONS SECTION MONTGOMERY COUNTY, MARYLAND
DES. BY	MCDPWT	
DRAWN BY	TCLE	TRAFFIC CONTROL FOR TEMPORARY DETOUR
SCALE	NTS	APPROVED
		_____ CHIEF, TRAFFIC OPERATIONS SECTION
		STANDARD TCP-110.02      OF      SHEETS